



P2倉庫

A4 S=1/250

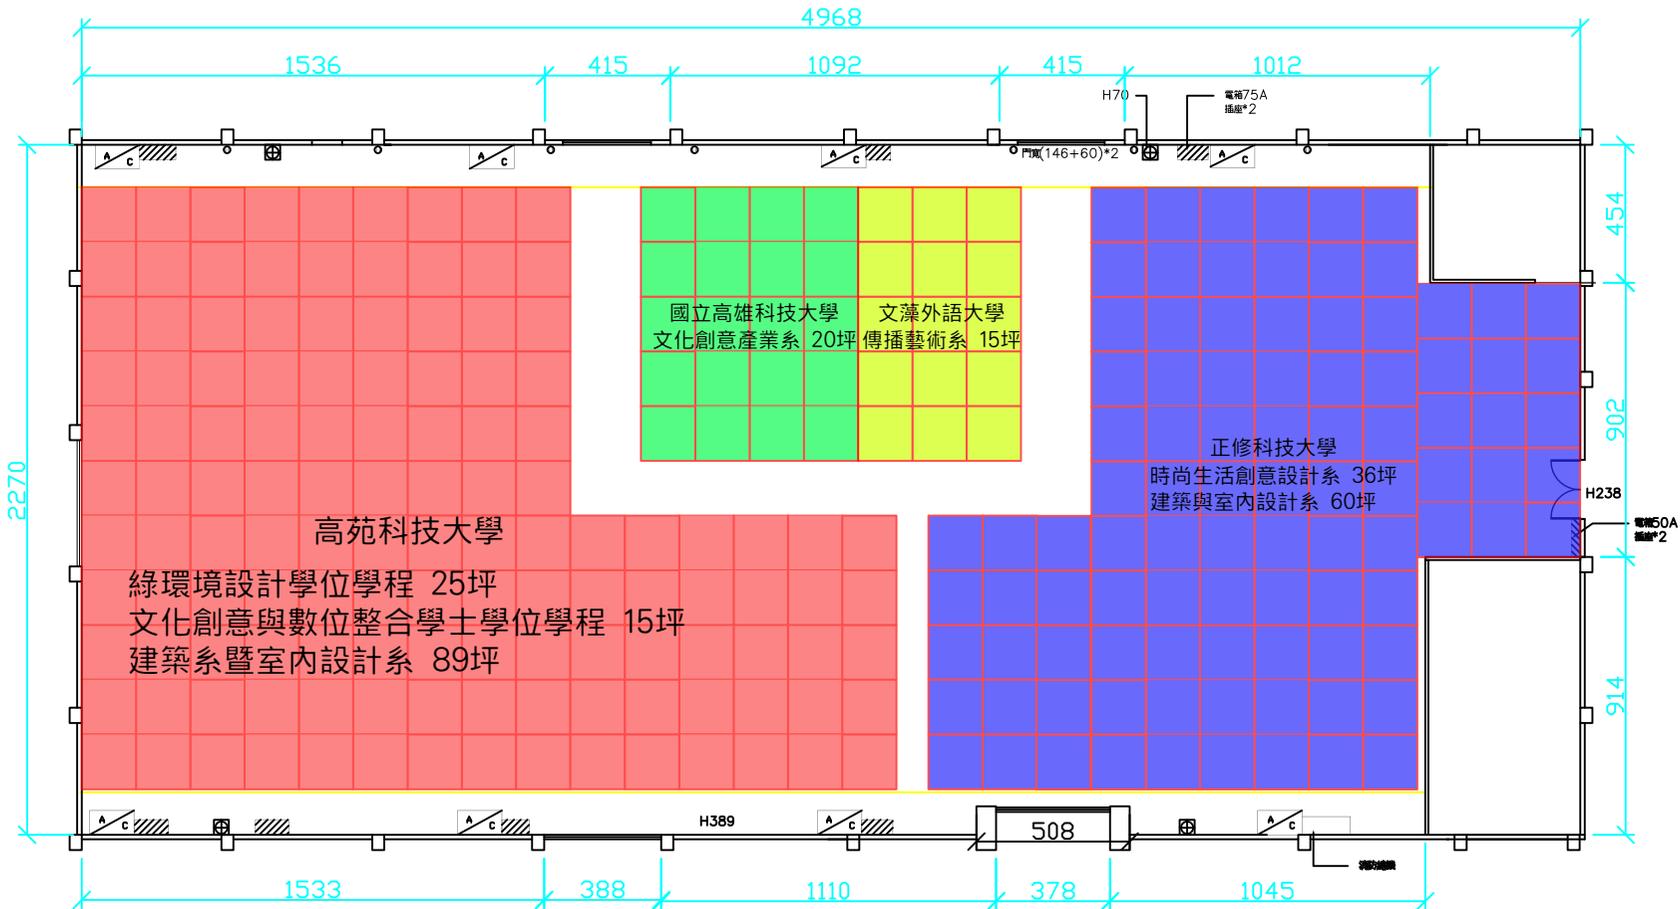


A4 S=1/250


P3倉庫

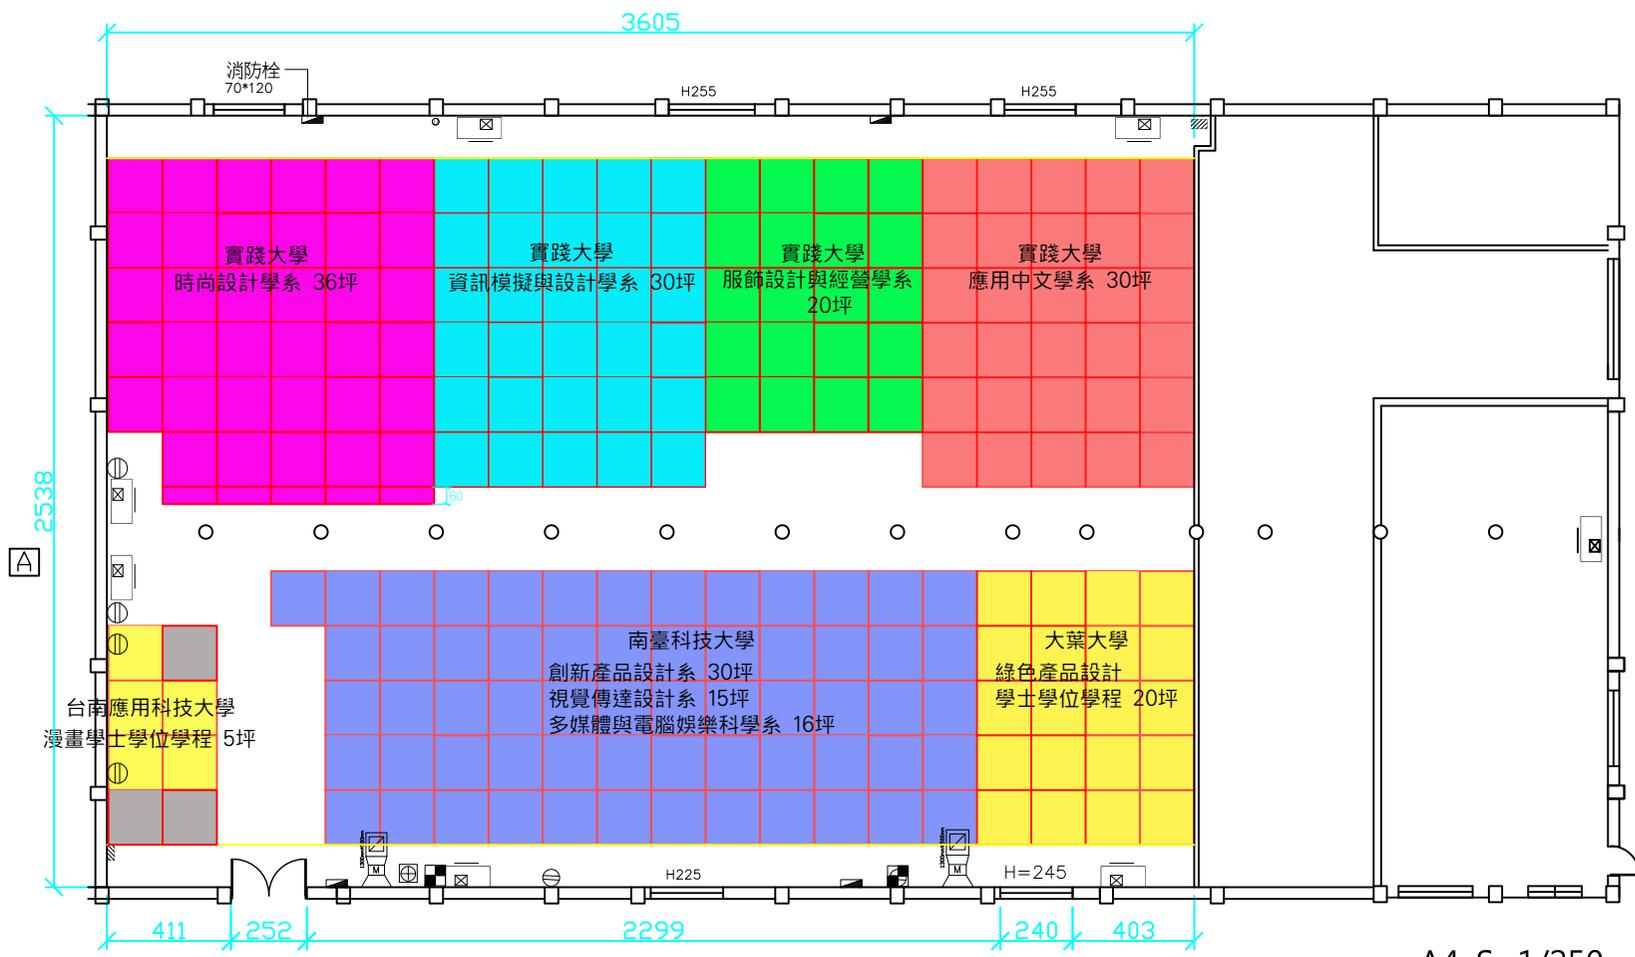

A4 S=1/250


自行車倉庫

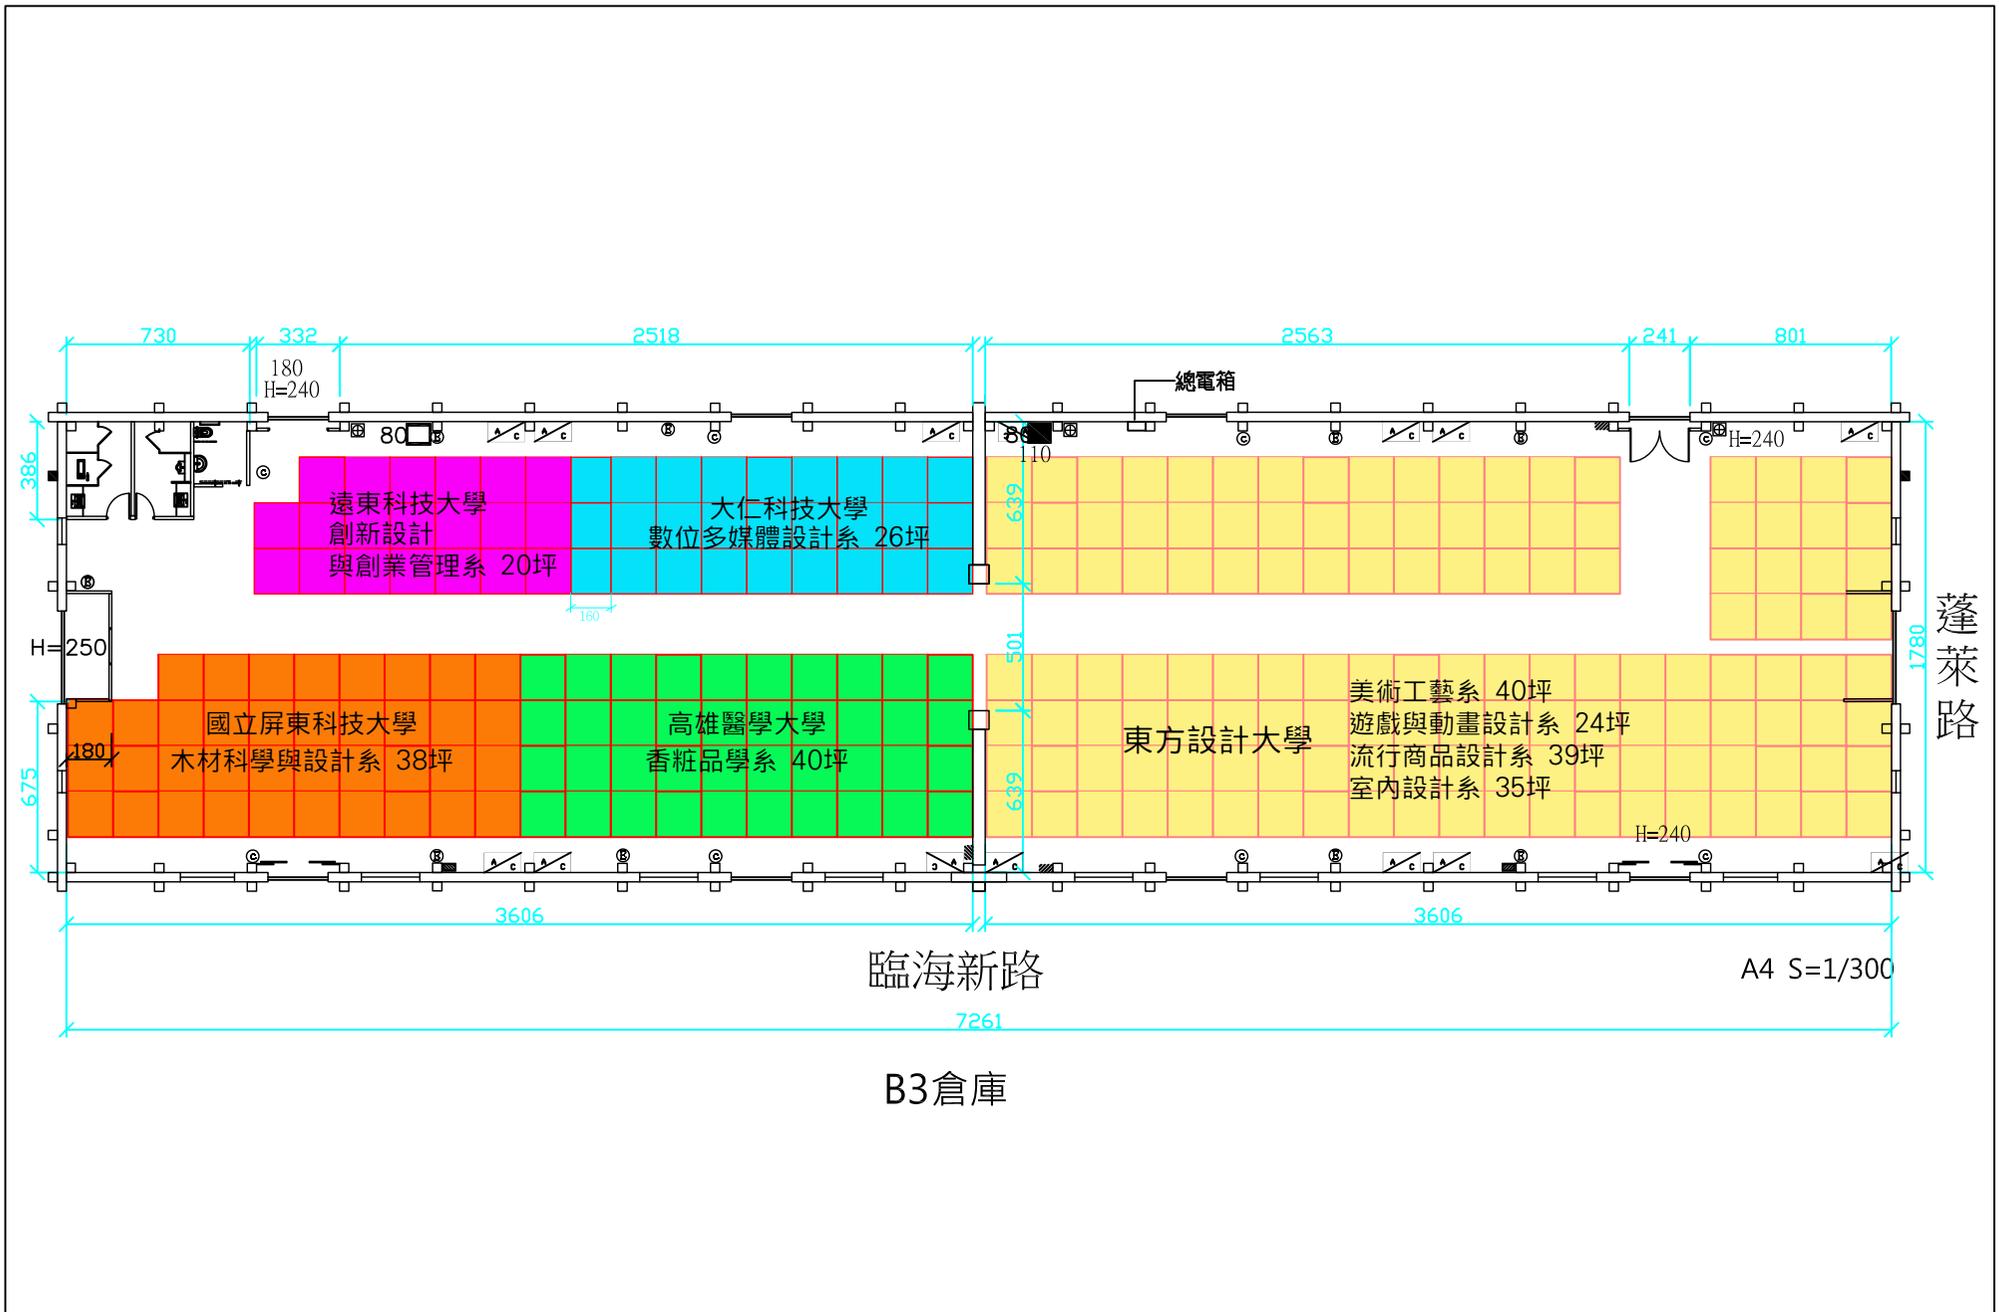

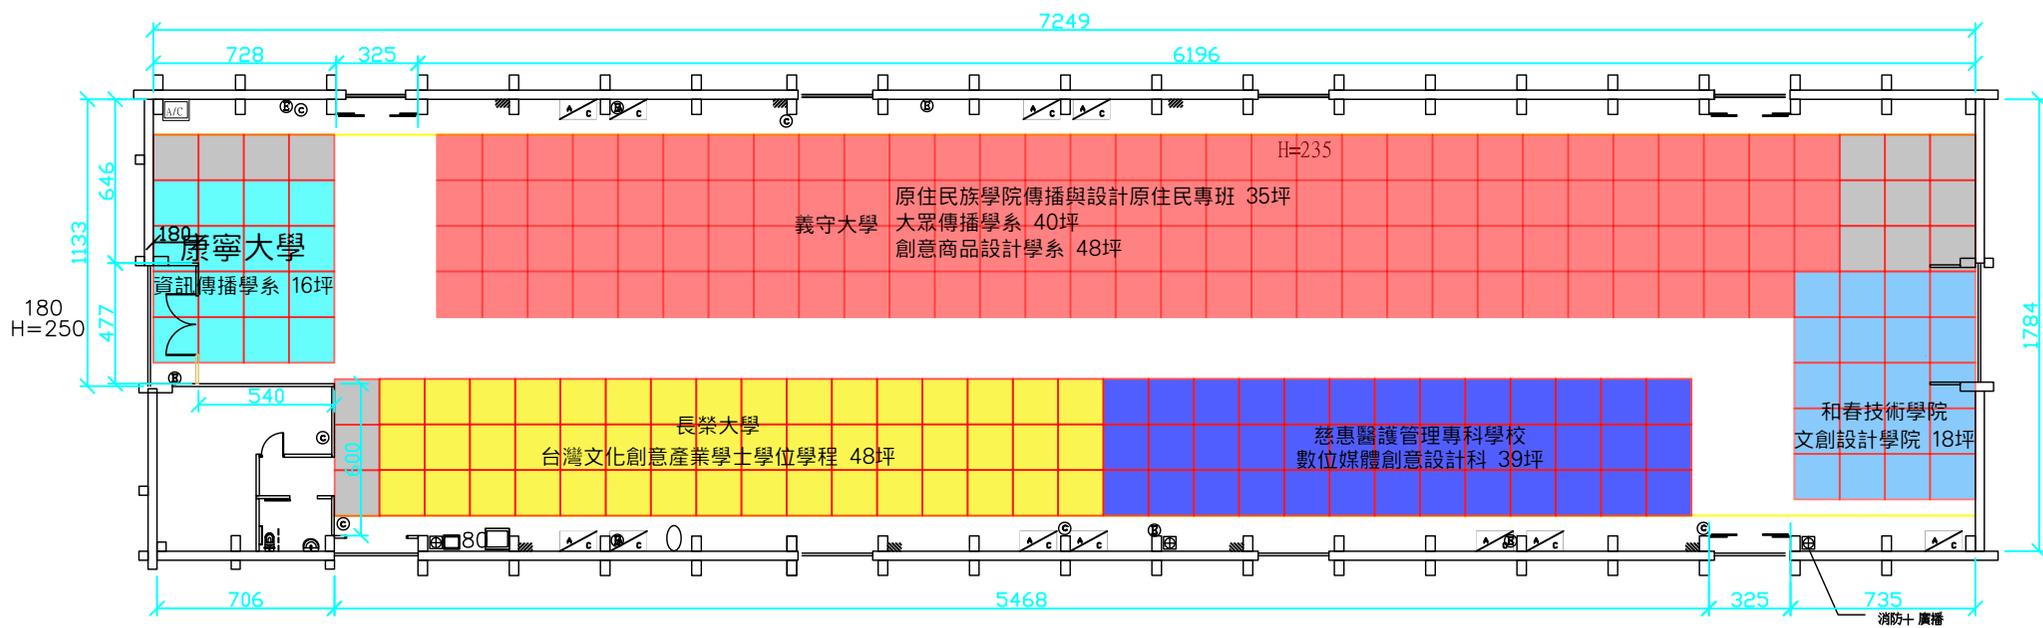

B4倉庫

A4 S=1/300

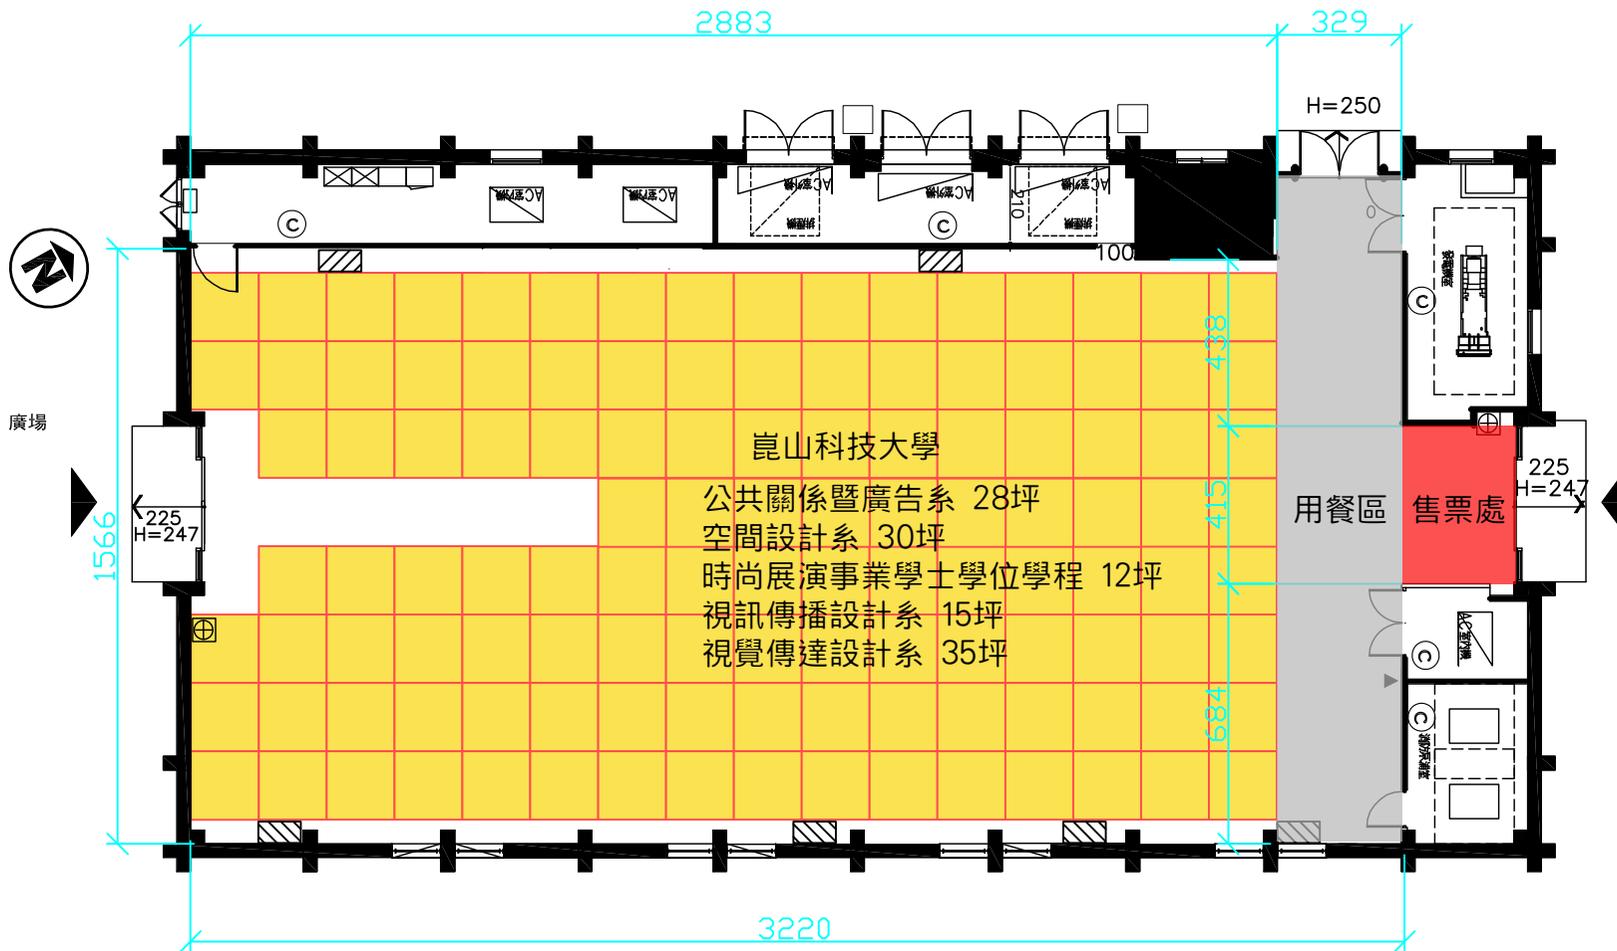

B6倉庫

A4 S=1/200