



P2倉庫

A4 S=1/250

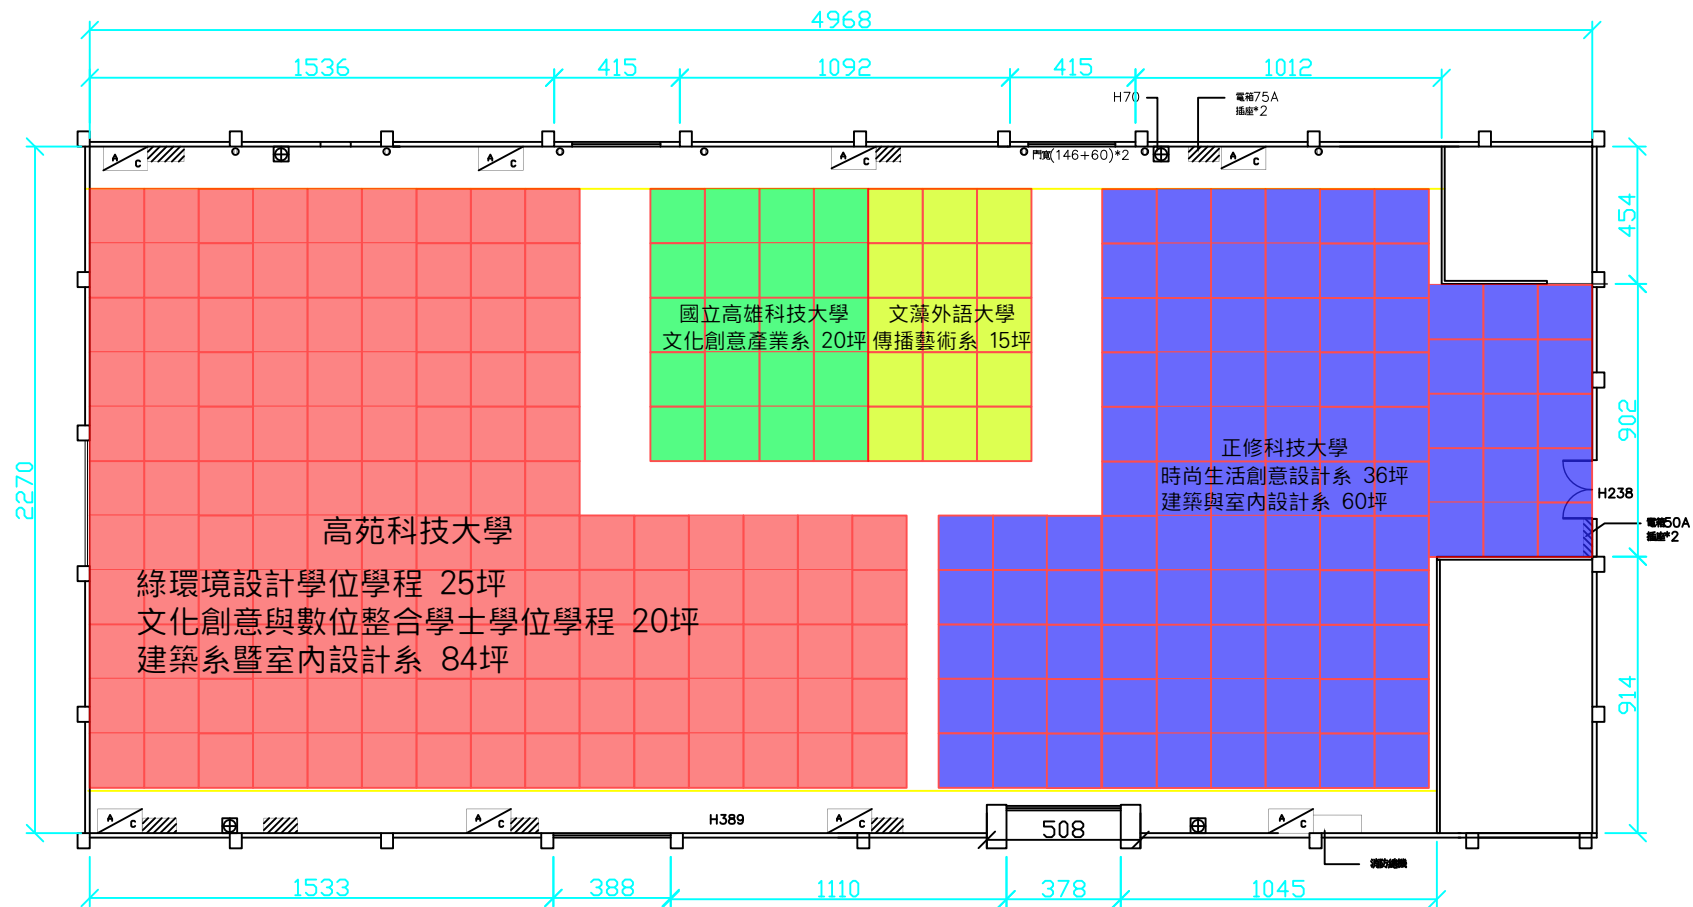


A4 S=1/250

P3倉庫

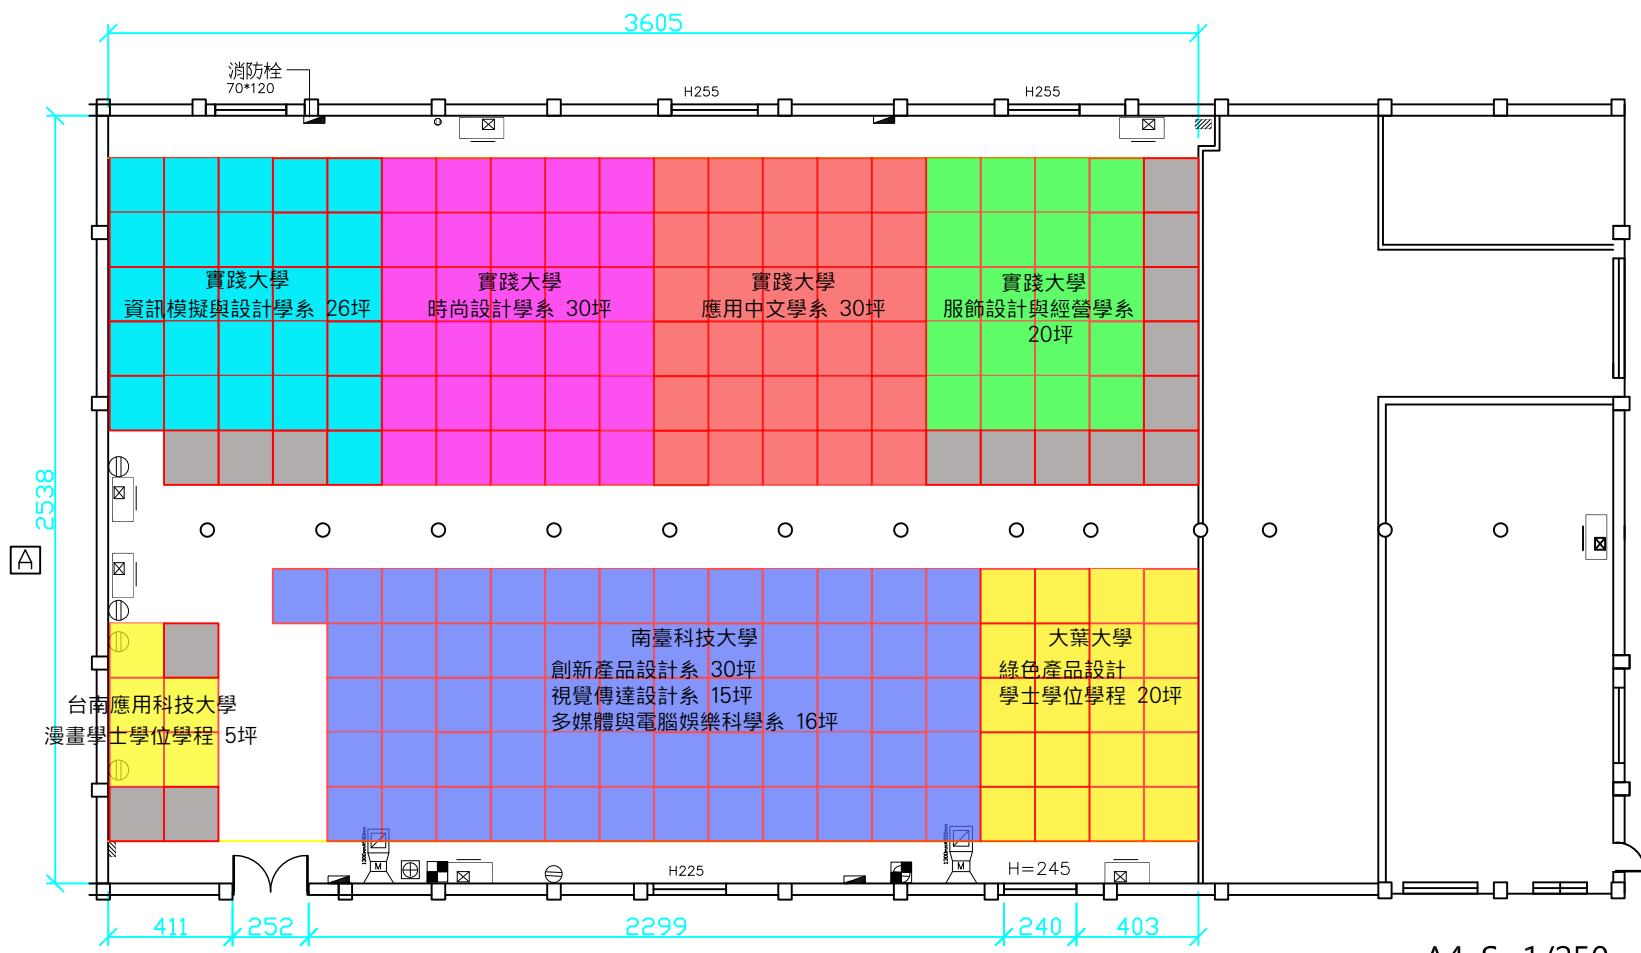


A4 S=1/250

自行車倉庫

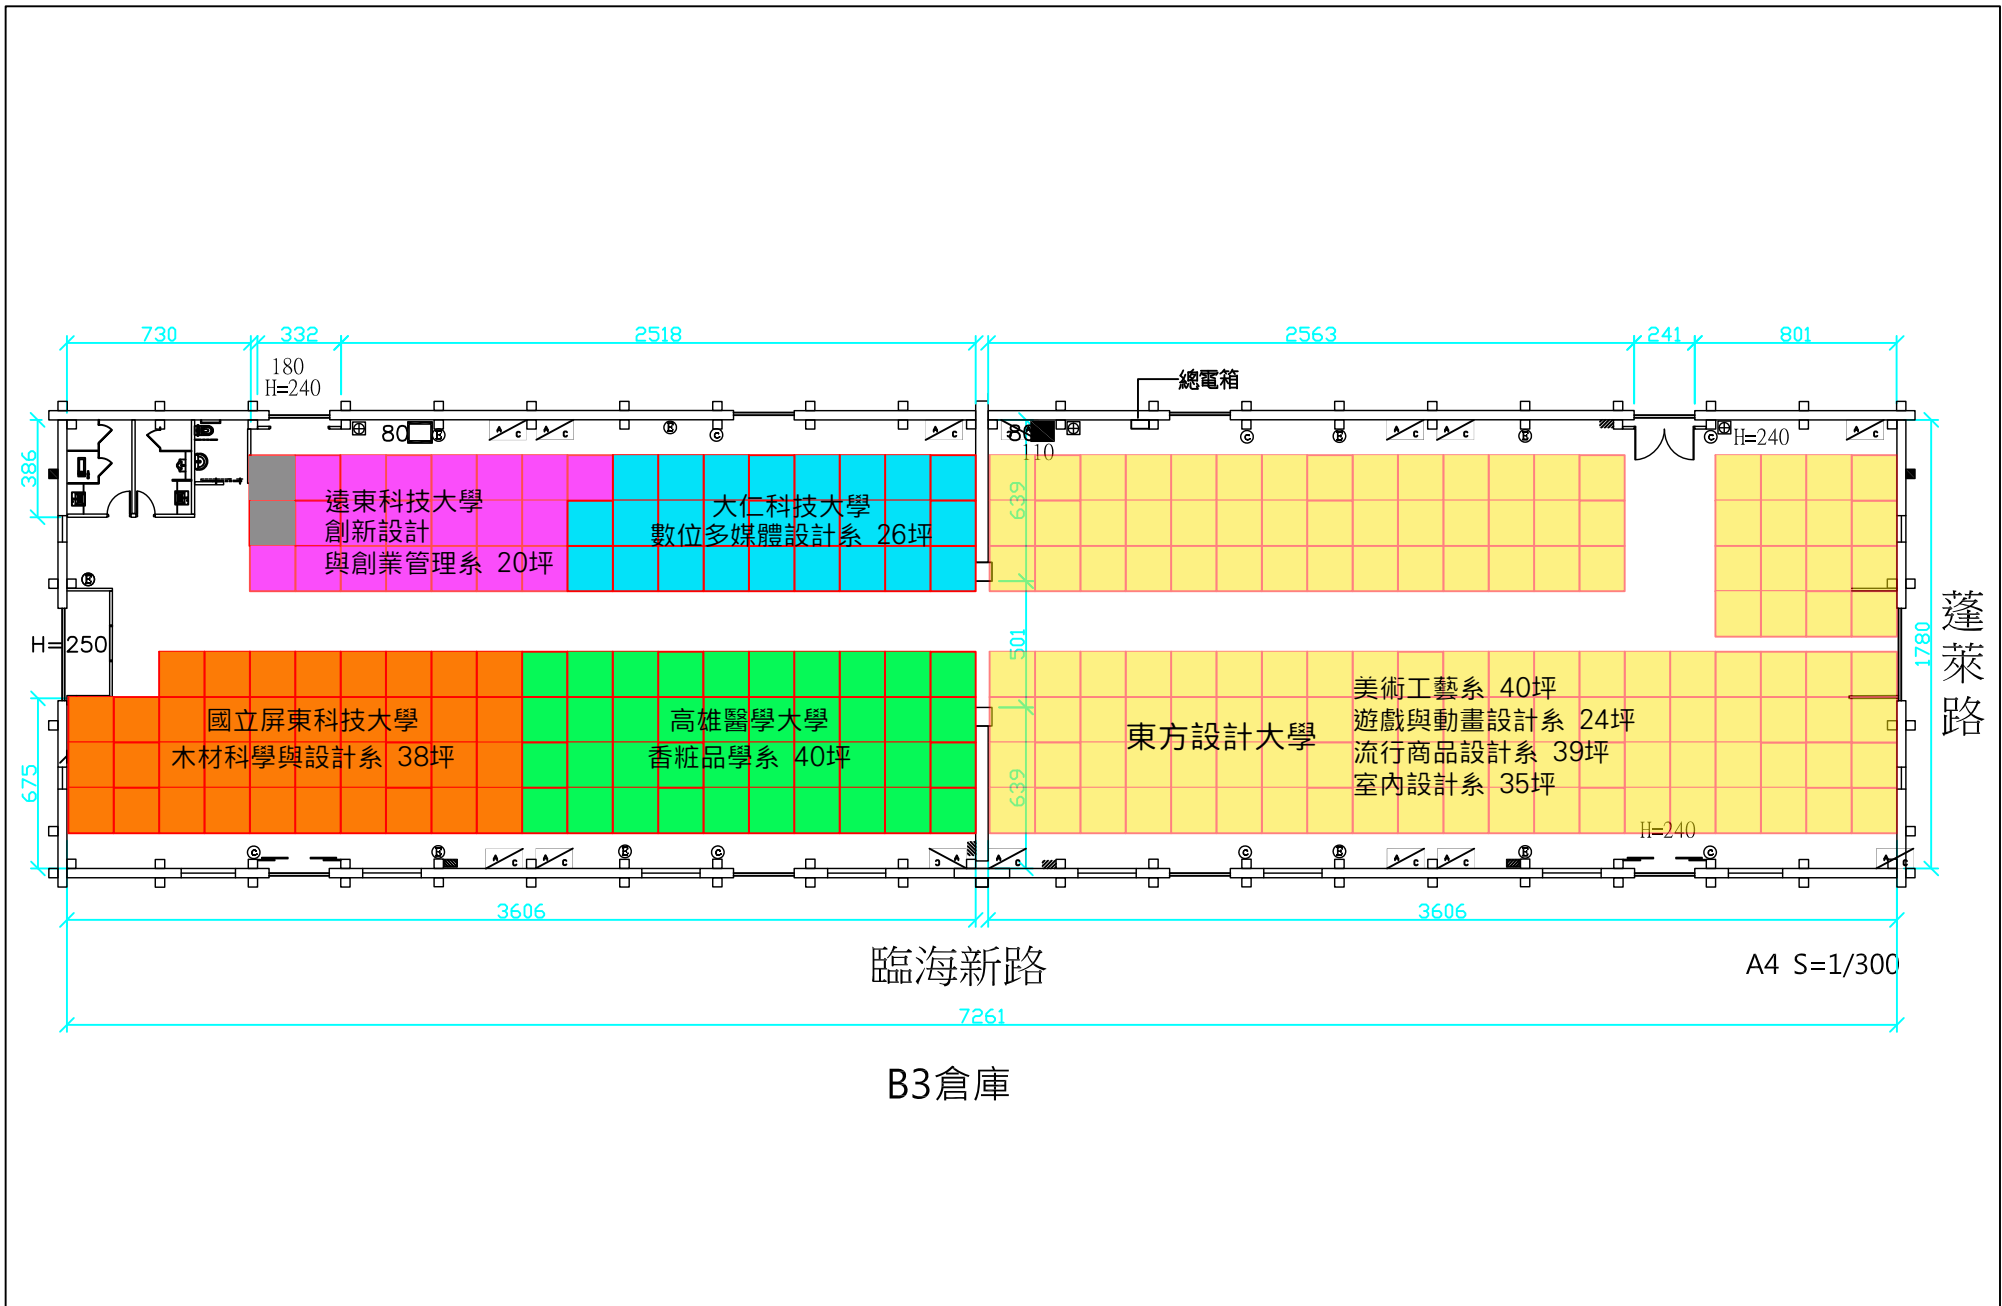


B3倉庫

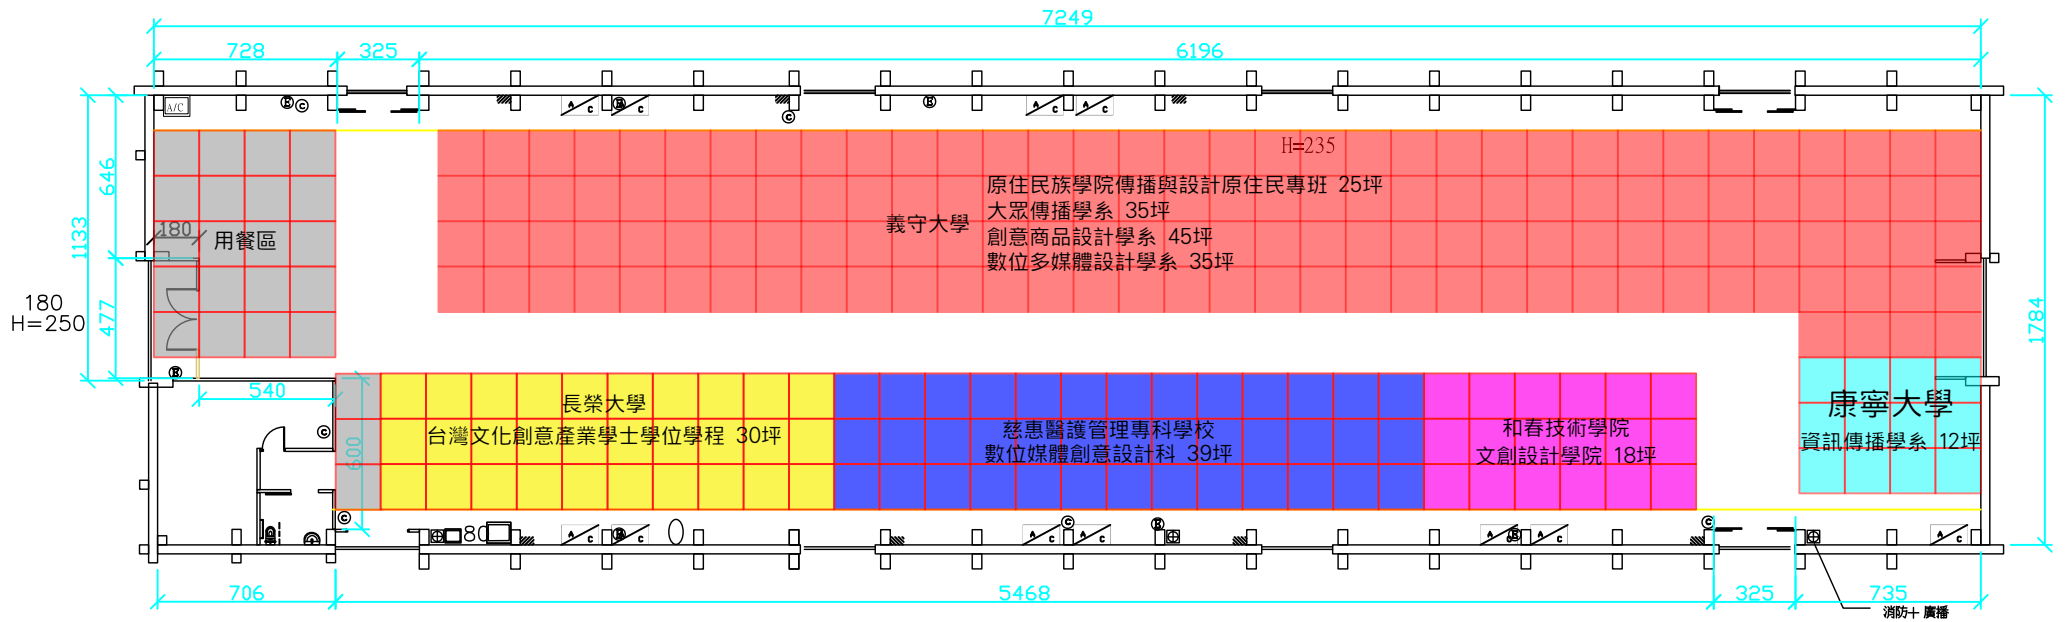

B4倉庫

A4 S=1/300

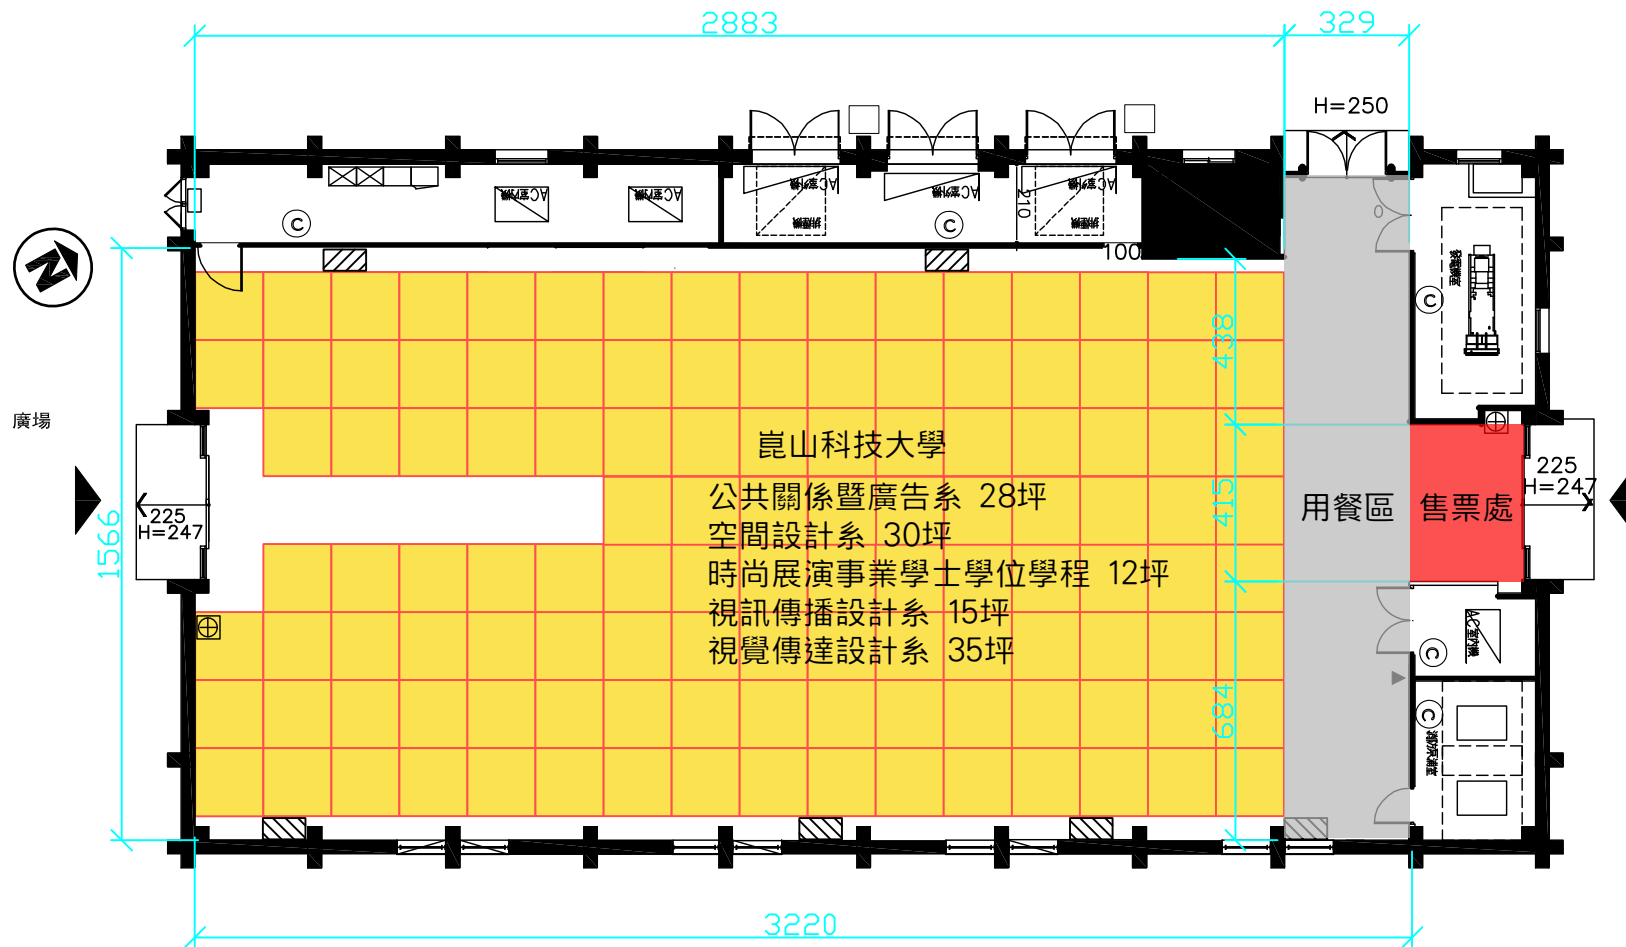

B6倉庫